



"COPY"

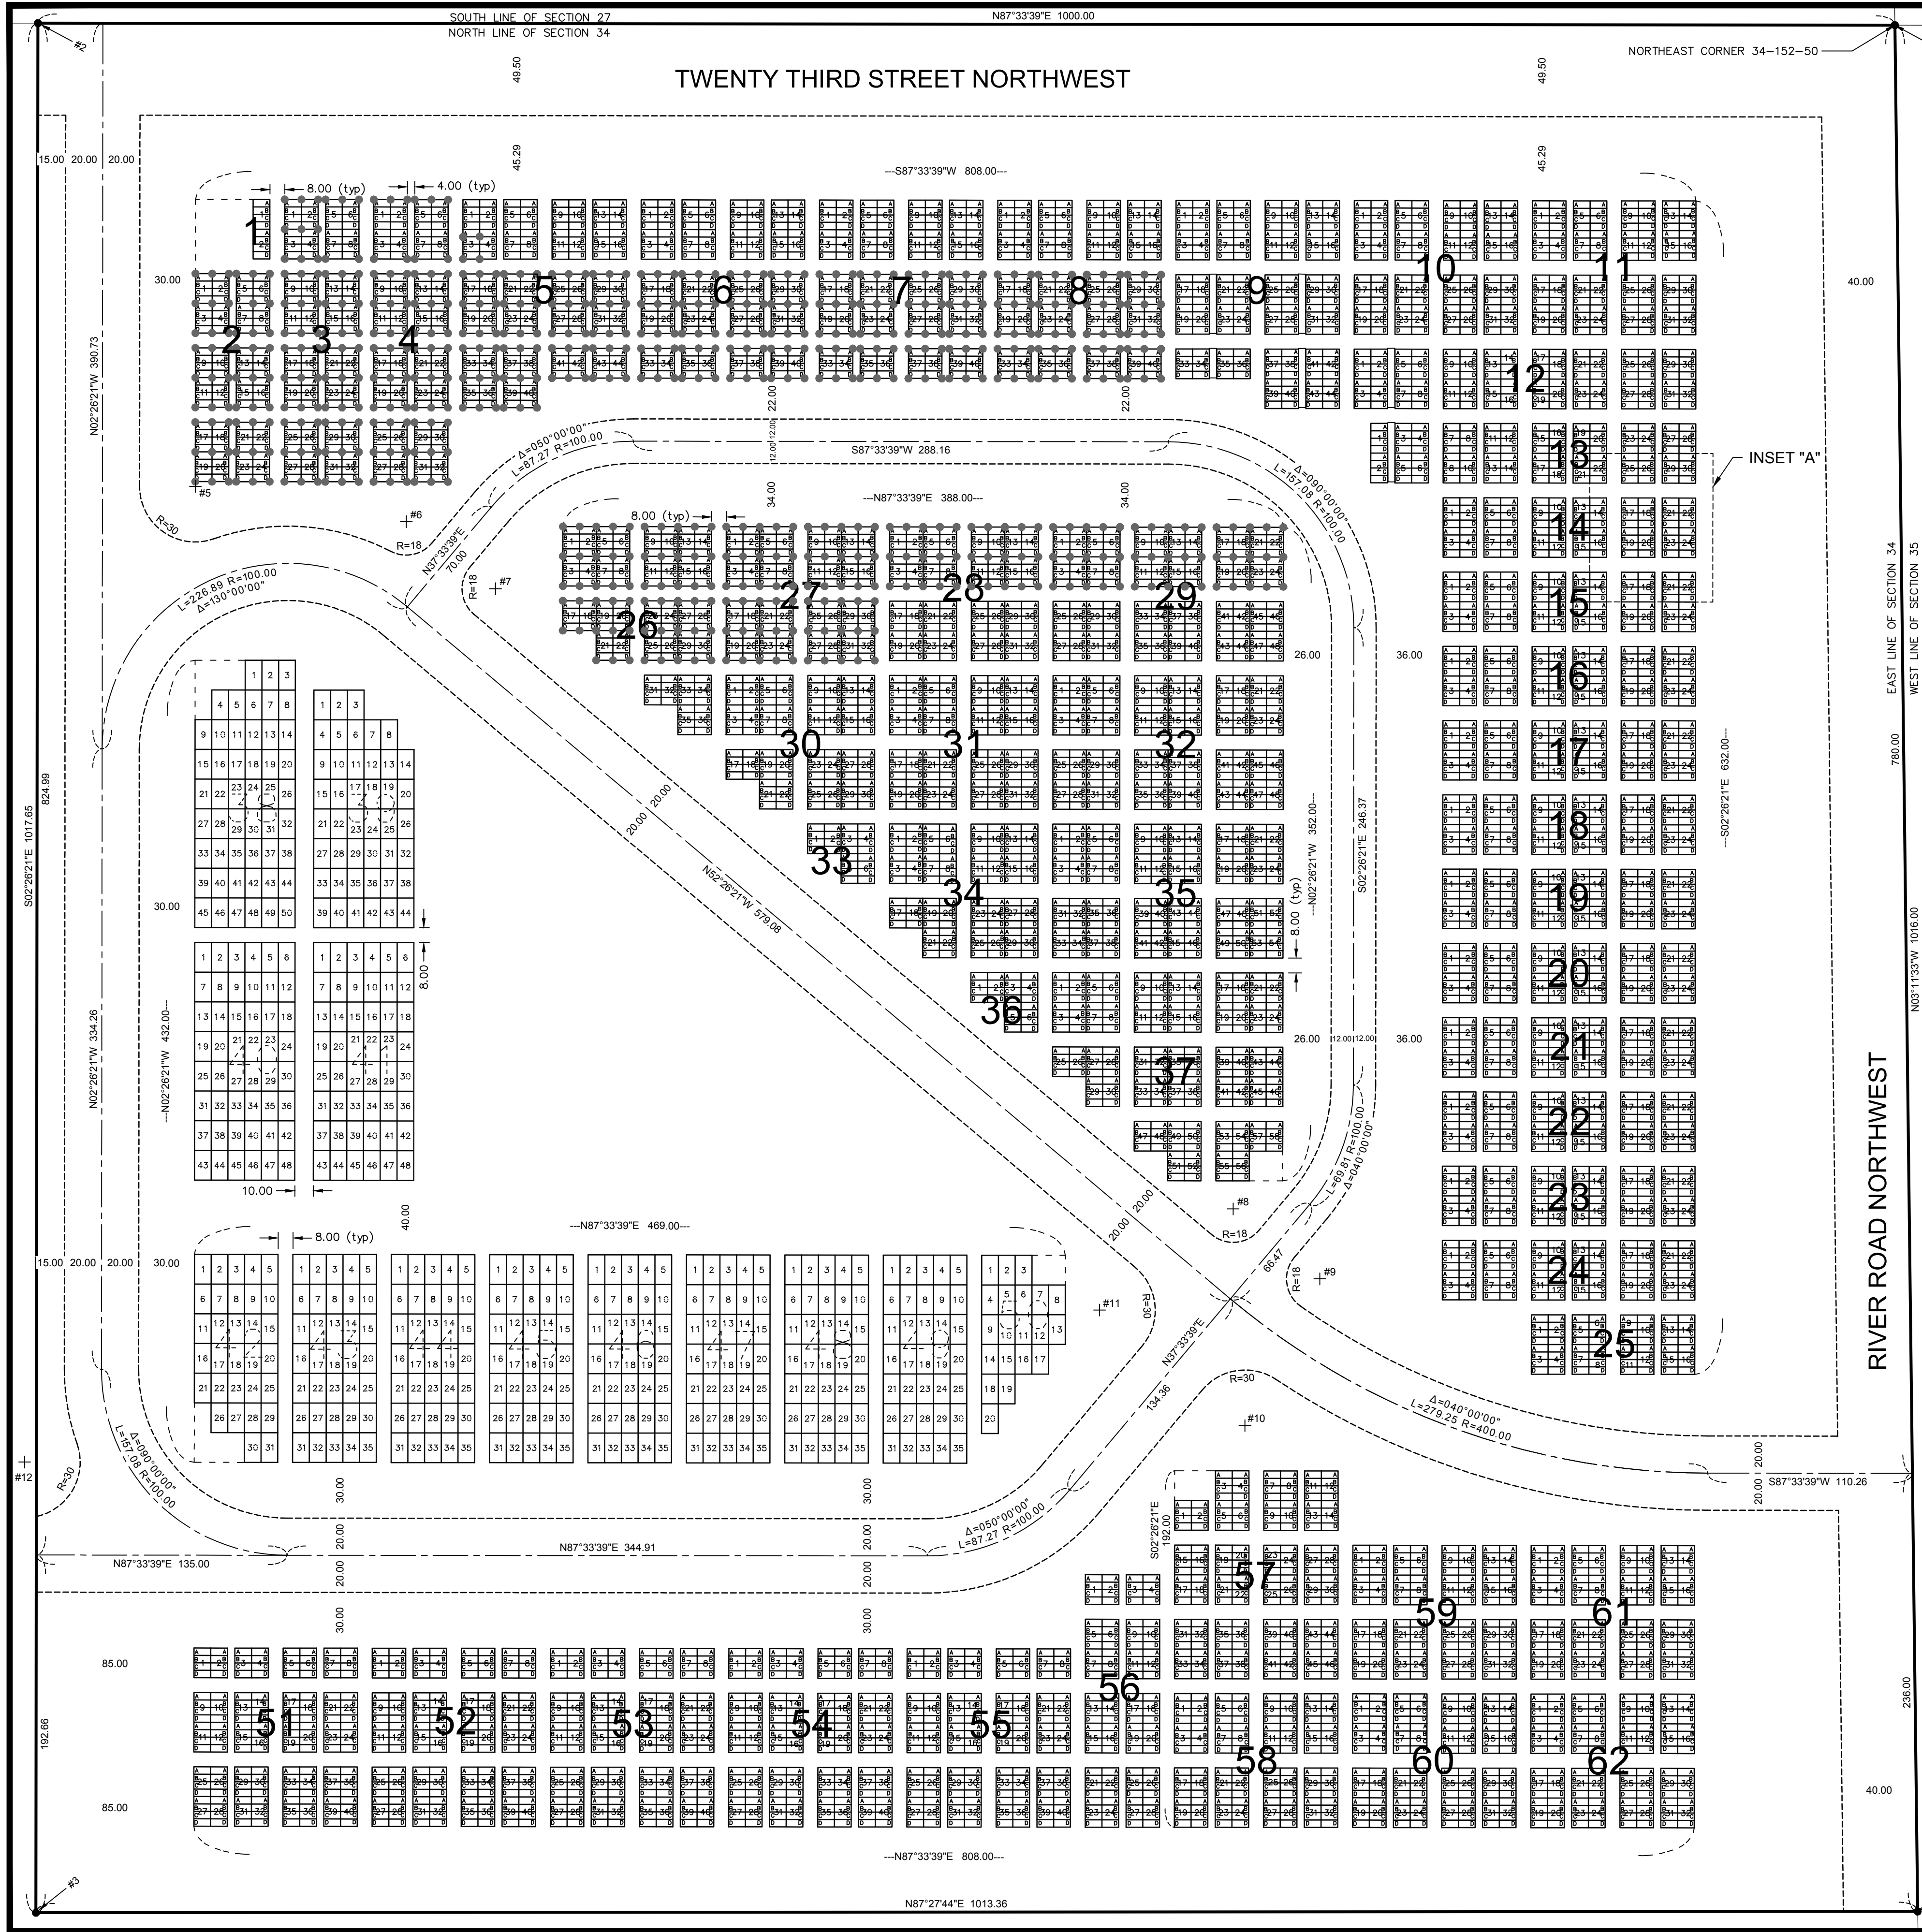


RESURRECTION CEMETERY
FIRST RESUBDIVISION
BEING A REPLAT OF SECTIONS 1-37 AND
51-65 OF RESURRECTION CEMETERY
TO THE CITY OF
EAST GRAND FORKS, MINNESOTA
SECTION 34, TOWNSHIP 152 NORTH, RANGE 50 WEST
Polk County, Minnesota

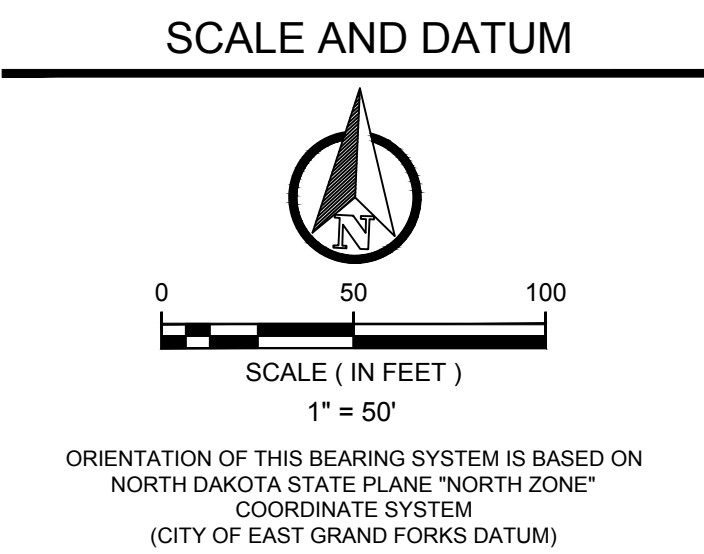

COORDINATES

POINT COORDINATES		
NAME	NORTHING	EASTING
#1	365218.14	2815666.96
#2	365175.59	2814667.87
#3	364158.85	2814711.17
#4	364203.72	2815723.54
#5	364930.12	2814763.41
#6	364916.02	2814877.71
#7	364882.06	2814927.28
#8	364565.63	2815338.75
#9	364530.04	2815387.08
#10	364449.31	2815350.23
#11	364508.06	2815269.26
#12	364401.02	2814694.43

TYPICAL DETAIL

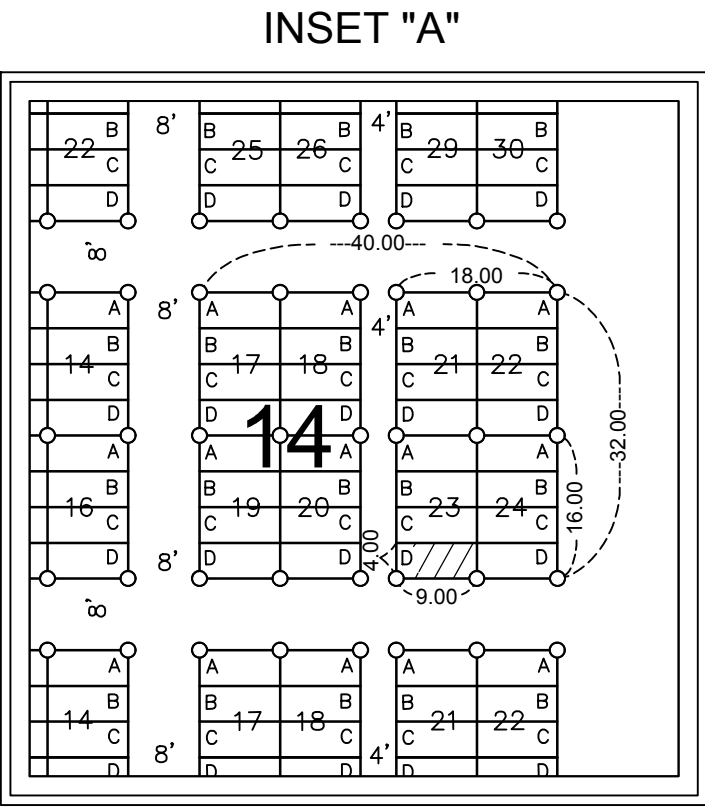

- CROSS-HATCHED LOT IN ABOVE DETAIL DESCRIBED AS LOT D, BLOCK 23, SECTION 14.
- EACH BLOCK MEASURES 9.00' EAST AND WEST BY 16.00' NORTH AND SOUTH AND IS DIVIDED INTO 4 LOTS DESIGNATED A, B, C, & D FROM NORTH TO SOUTH MEASURING 9.00' EAST AND WEST BY 4.00' NORTH AND SOUTH

LEGEND

- PLAT BOUNDARY —————
- LOT LINE - - - - -
- EASEMENT LINE - - - - -
- SECTION LINE ————
- BLOCK LINE ————
- SECTION NUMBER 15
- BLOCK NUMBER 22
- FOUND IRON MONUMENT ●
- 5/8 INCH DIAMETER BY 20 INCH LONG REBAR MONUMENT TO BE SET AND MARKED #43565 AT ALL THE CORNERS OF EACH BLOCK AS SHOWN IN TYPICAL DETAIL THAT DO NOT SHOW A FOUND MONUMENT ○

VICINITY MAP

